


Owner \_\_\_\_\_ Municipality Norway Maine 04268  
 Address \_\_\_\_\_ Permit # \_\_\_\_\_

### TYPICAL CROSS SECTION

#### FILL IN THE BLANKS

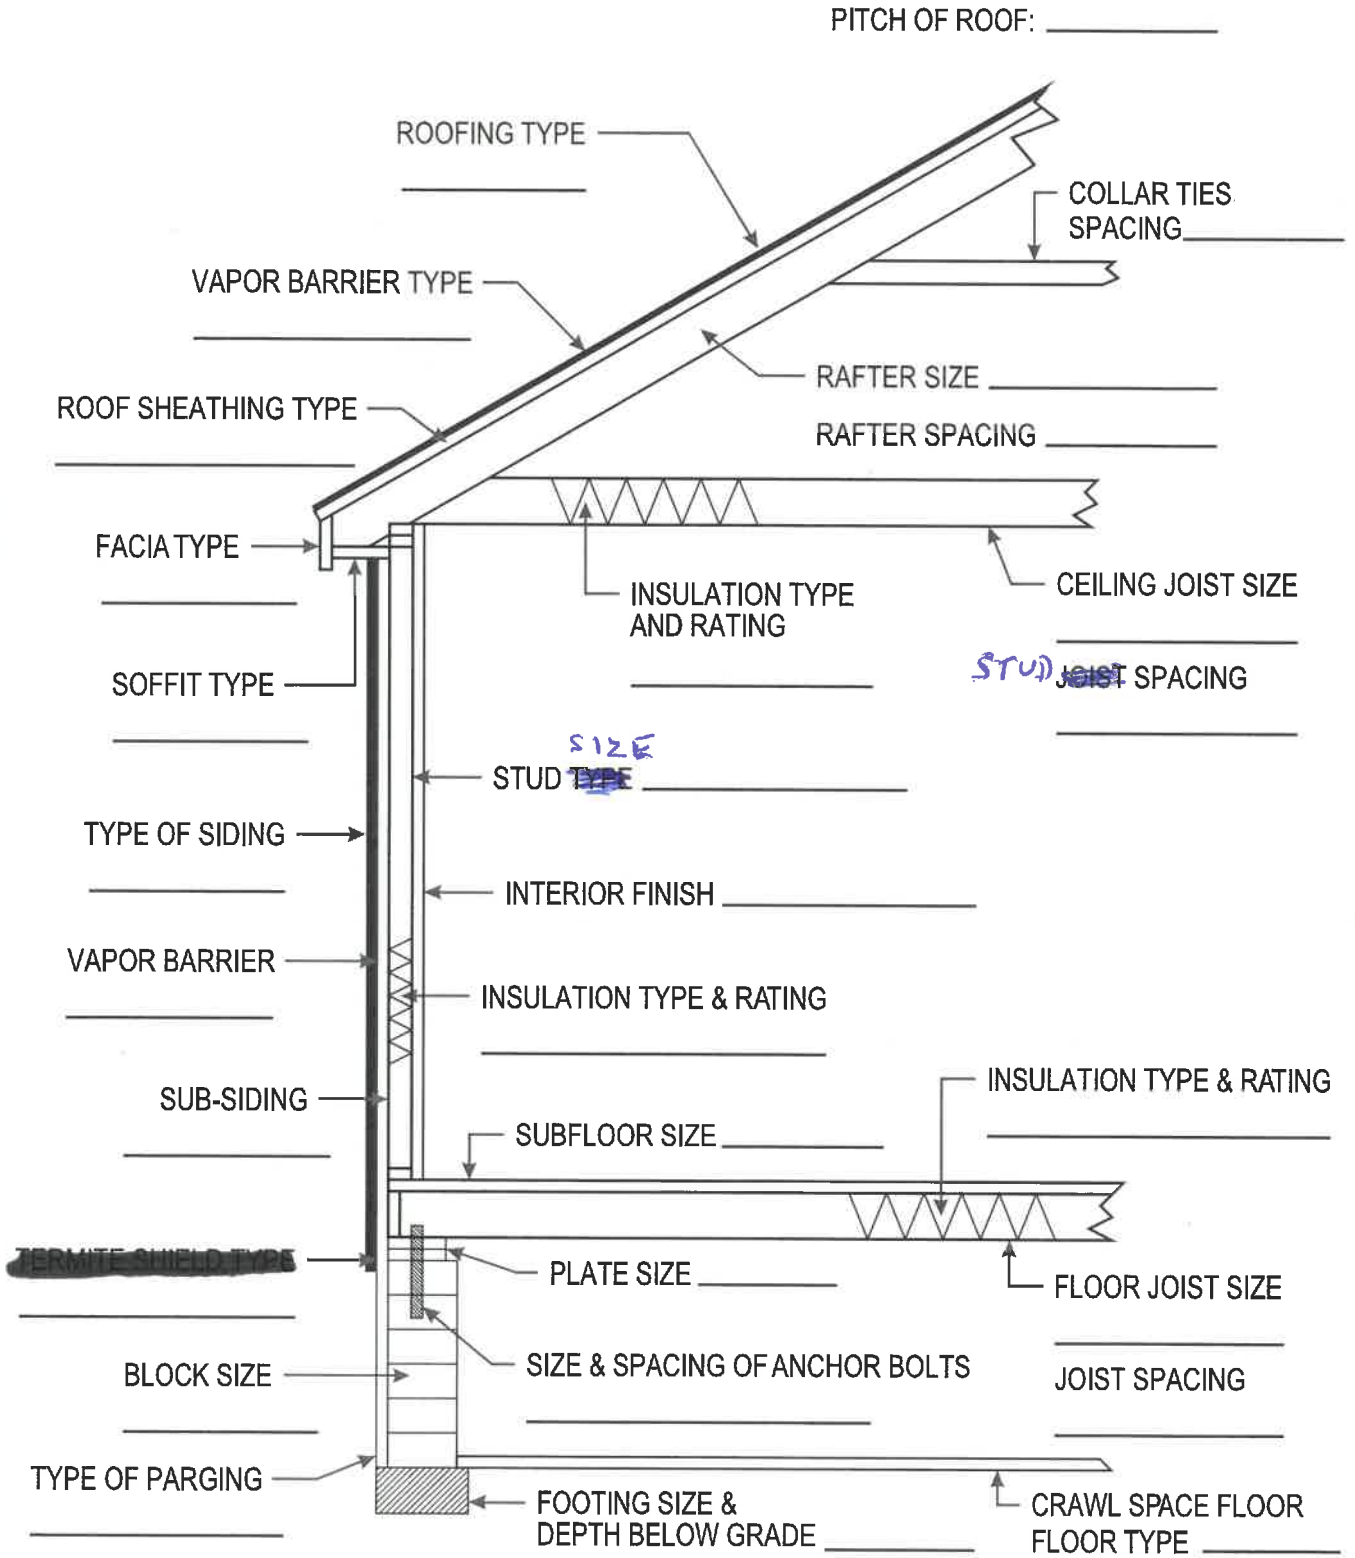


Owner \_\_\_\_\_ Municipality \_\_\_\_\_

Address \_\_\_\_\_ Permit # \_\_\_\_\_


### SAMPLE CONSTRUCTION DRAWING - CONSTRUCTION DETAILS

**SAMPLE - OPEN PORCH ON REAR OF HOUSE**


**SCALE: 1/2" = 1 FT.**

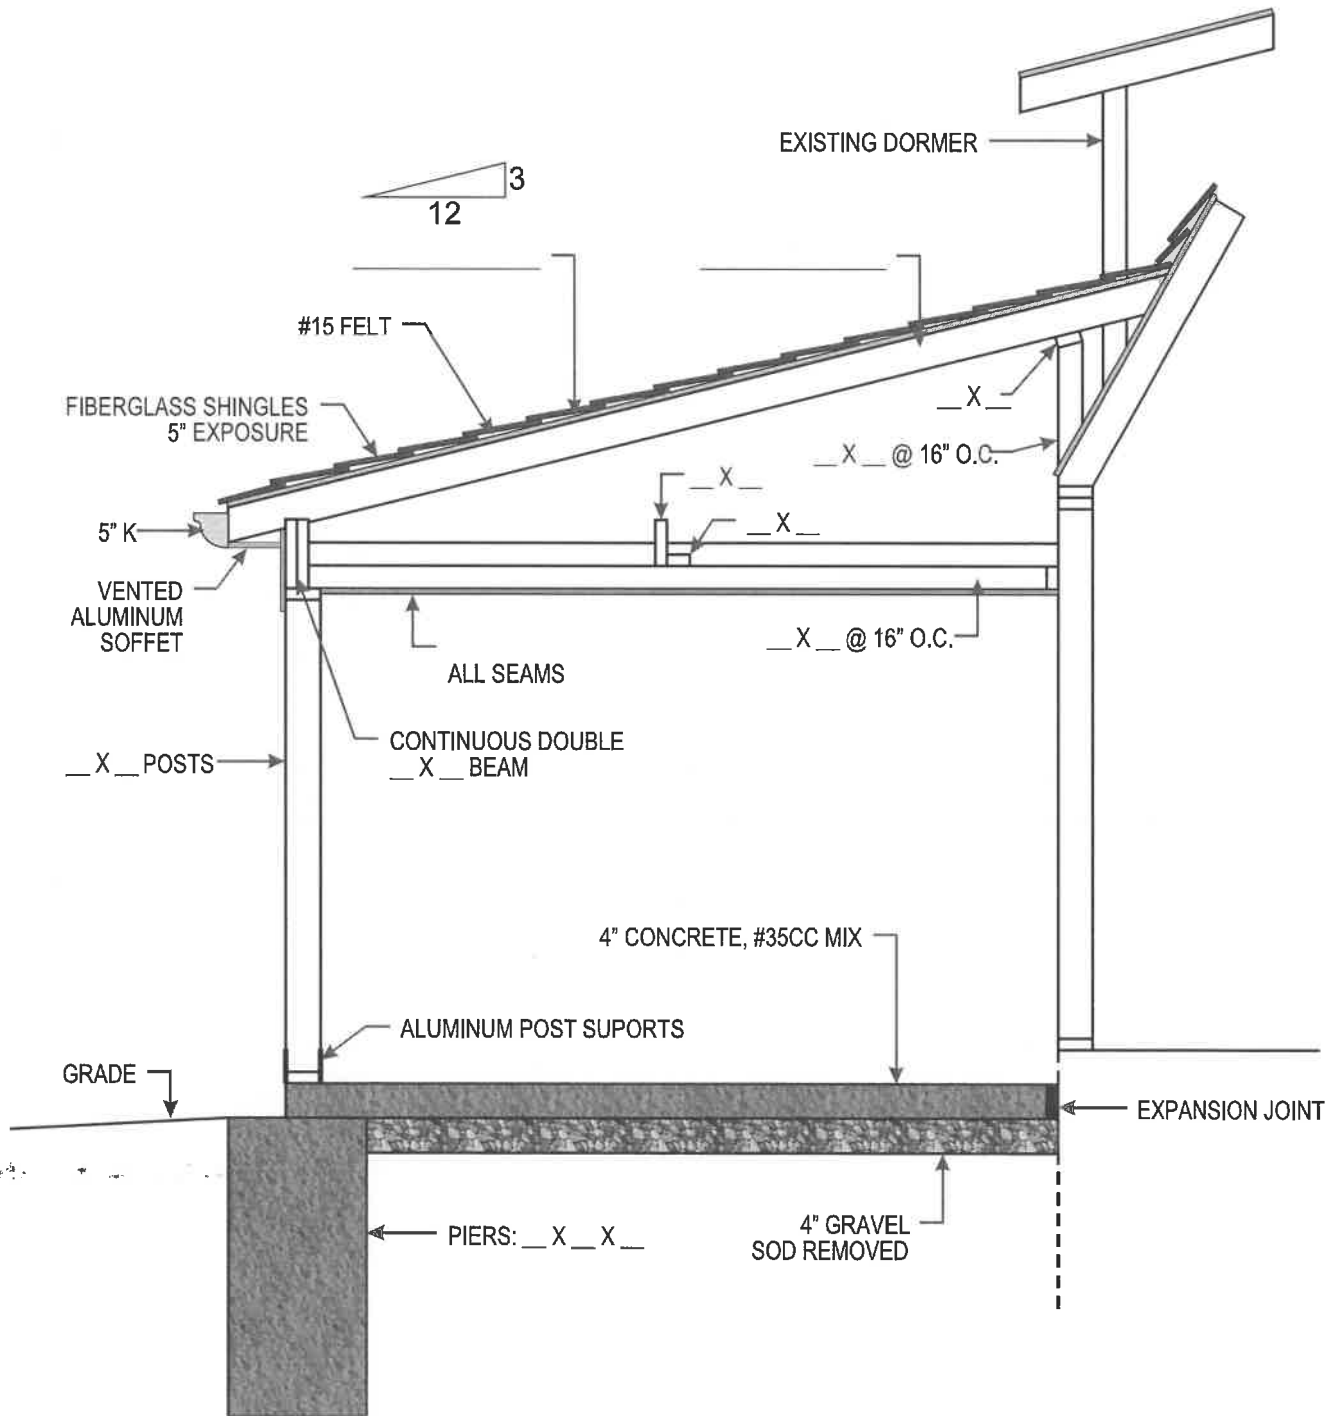

**SAMPLE CONSTRUCTION DRAWING - CONTINUED**

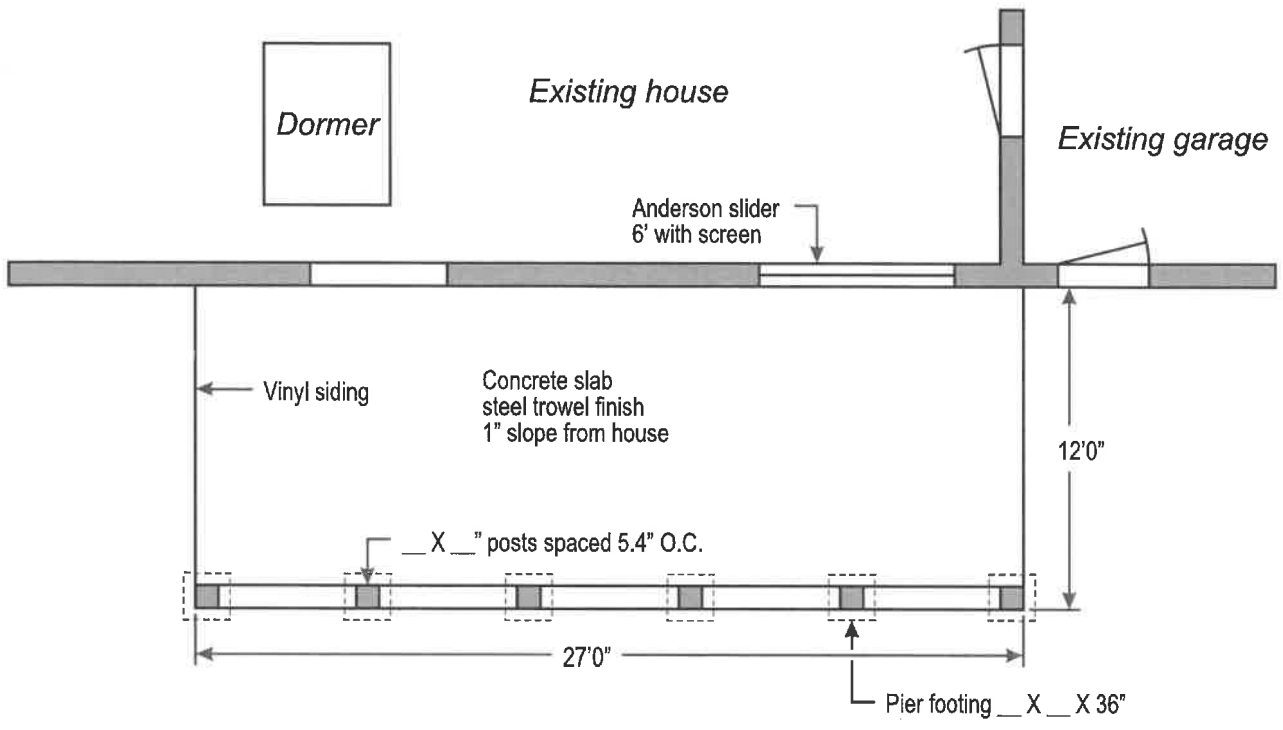

Floor Plan

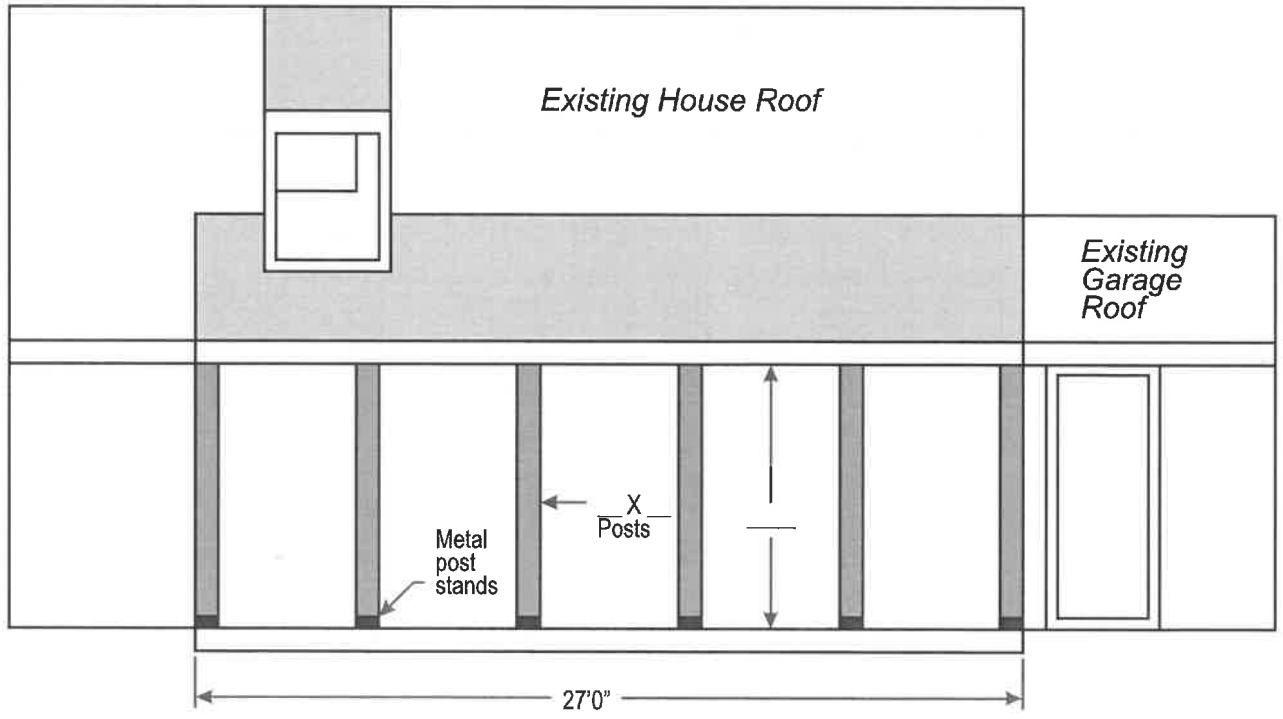

View of Porch from Back Yard